



GENERAL NOTE:
 DRAINAGE FABRIC MATERIAL TO TOTALLY ENCLOSE UNDER DRAIN PIPE TRENCH BACKFILL MATERIAL AND PIPE. PROVIDE 12" MIN. OVERLAP ON TOP AND 12" MIN. OVERLAP END-TO-END.

**UNDER DRAIN
 NEW CURB & GUTTER**

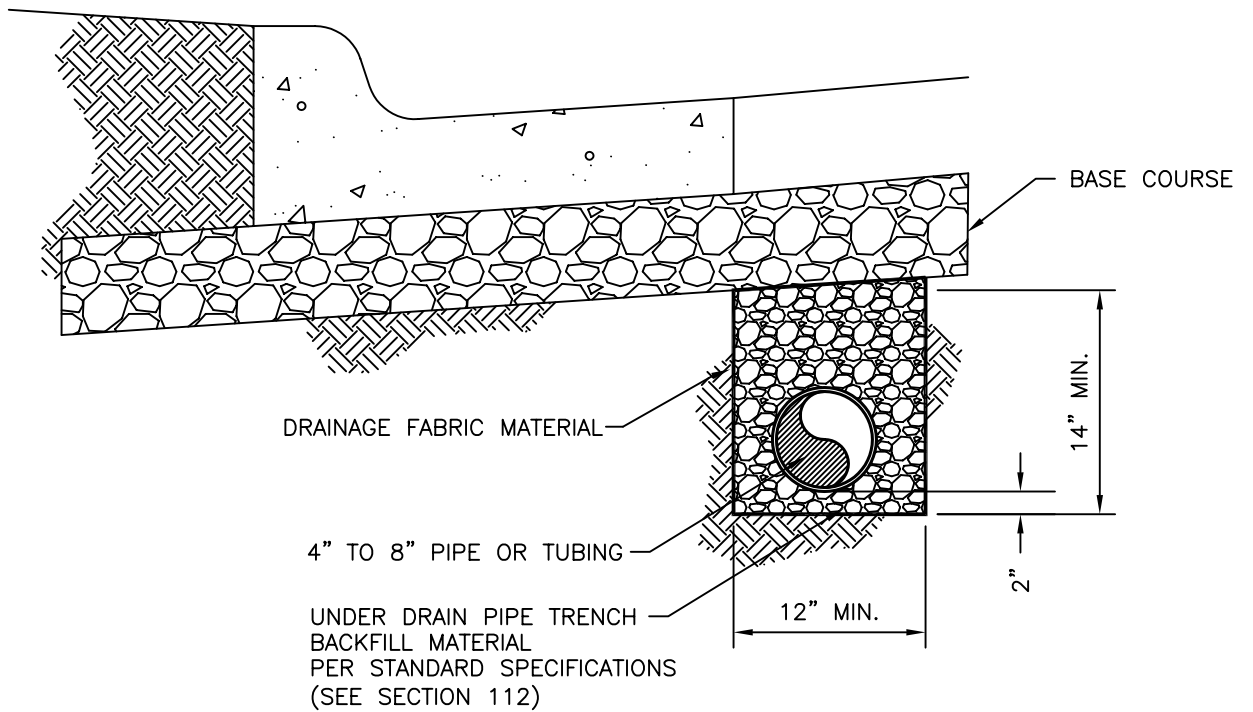


**UNDER DRAIN
 EXISTING CURB & GUTTER**

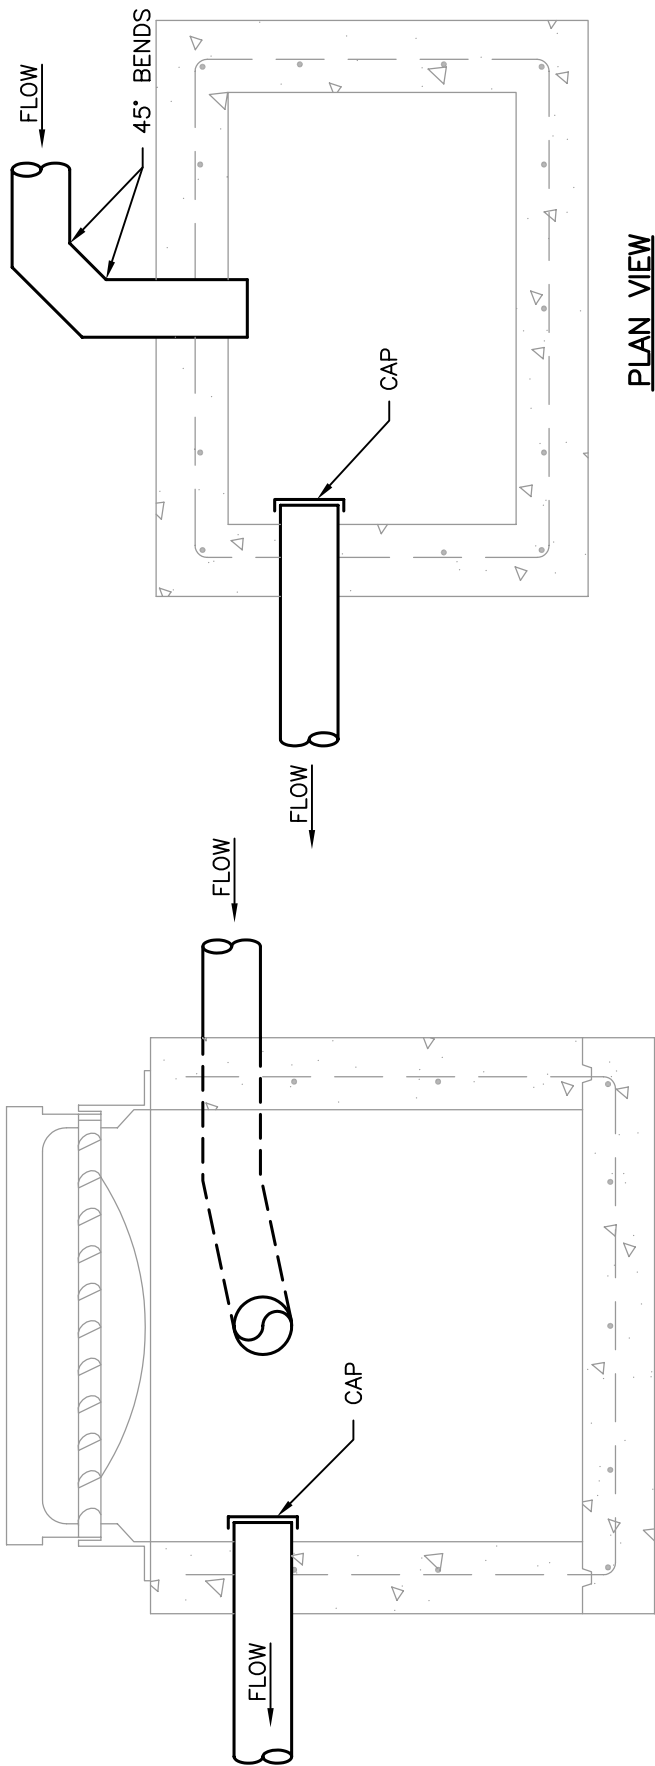

TYPE "B" INLET CONNECTION

FRONT VIEW

PLAN VIEW

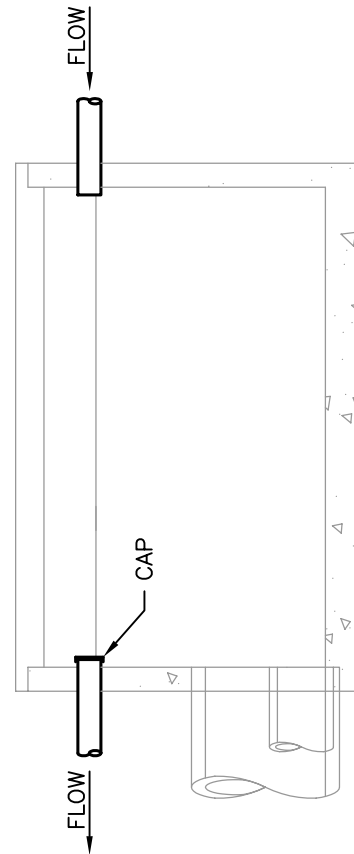

FRONT VIEW

TYPE "E" INLET CONNECTION

PLAN VIEW

NOTE:
CONNECT UNDERDRAINS INTO INLET BY
CONNECTING TO A PIPE SLEEVE PASSING
THROUGH THE INLET WALL.
(TYPICAL ALL CONNECTIONS)

